


MAIN DISTRIBUTION PANEL - MDP

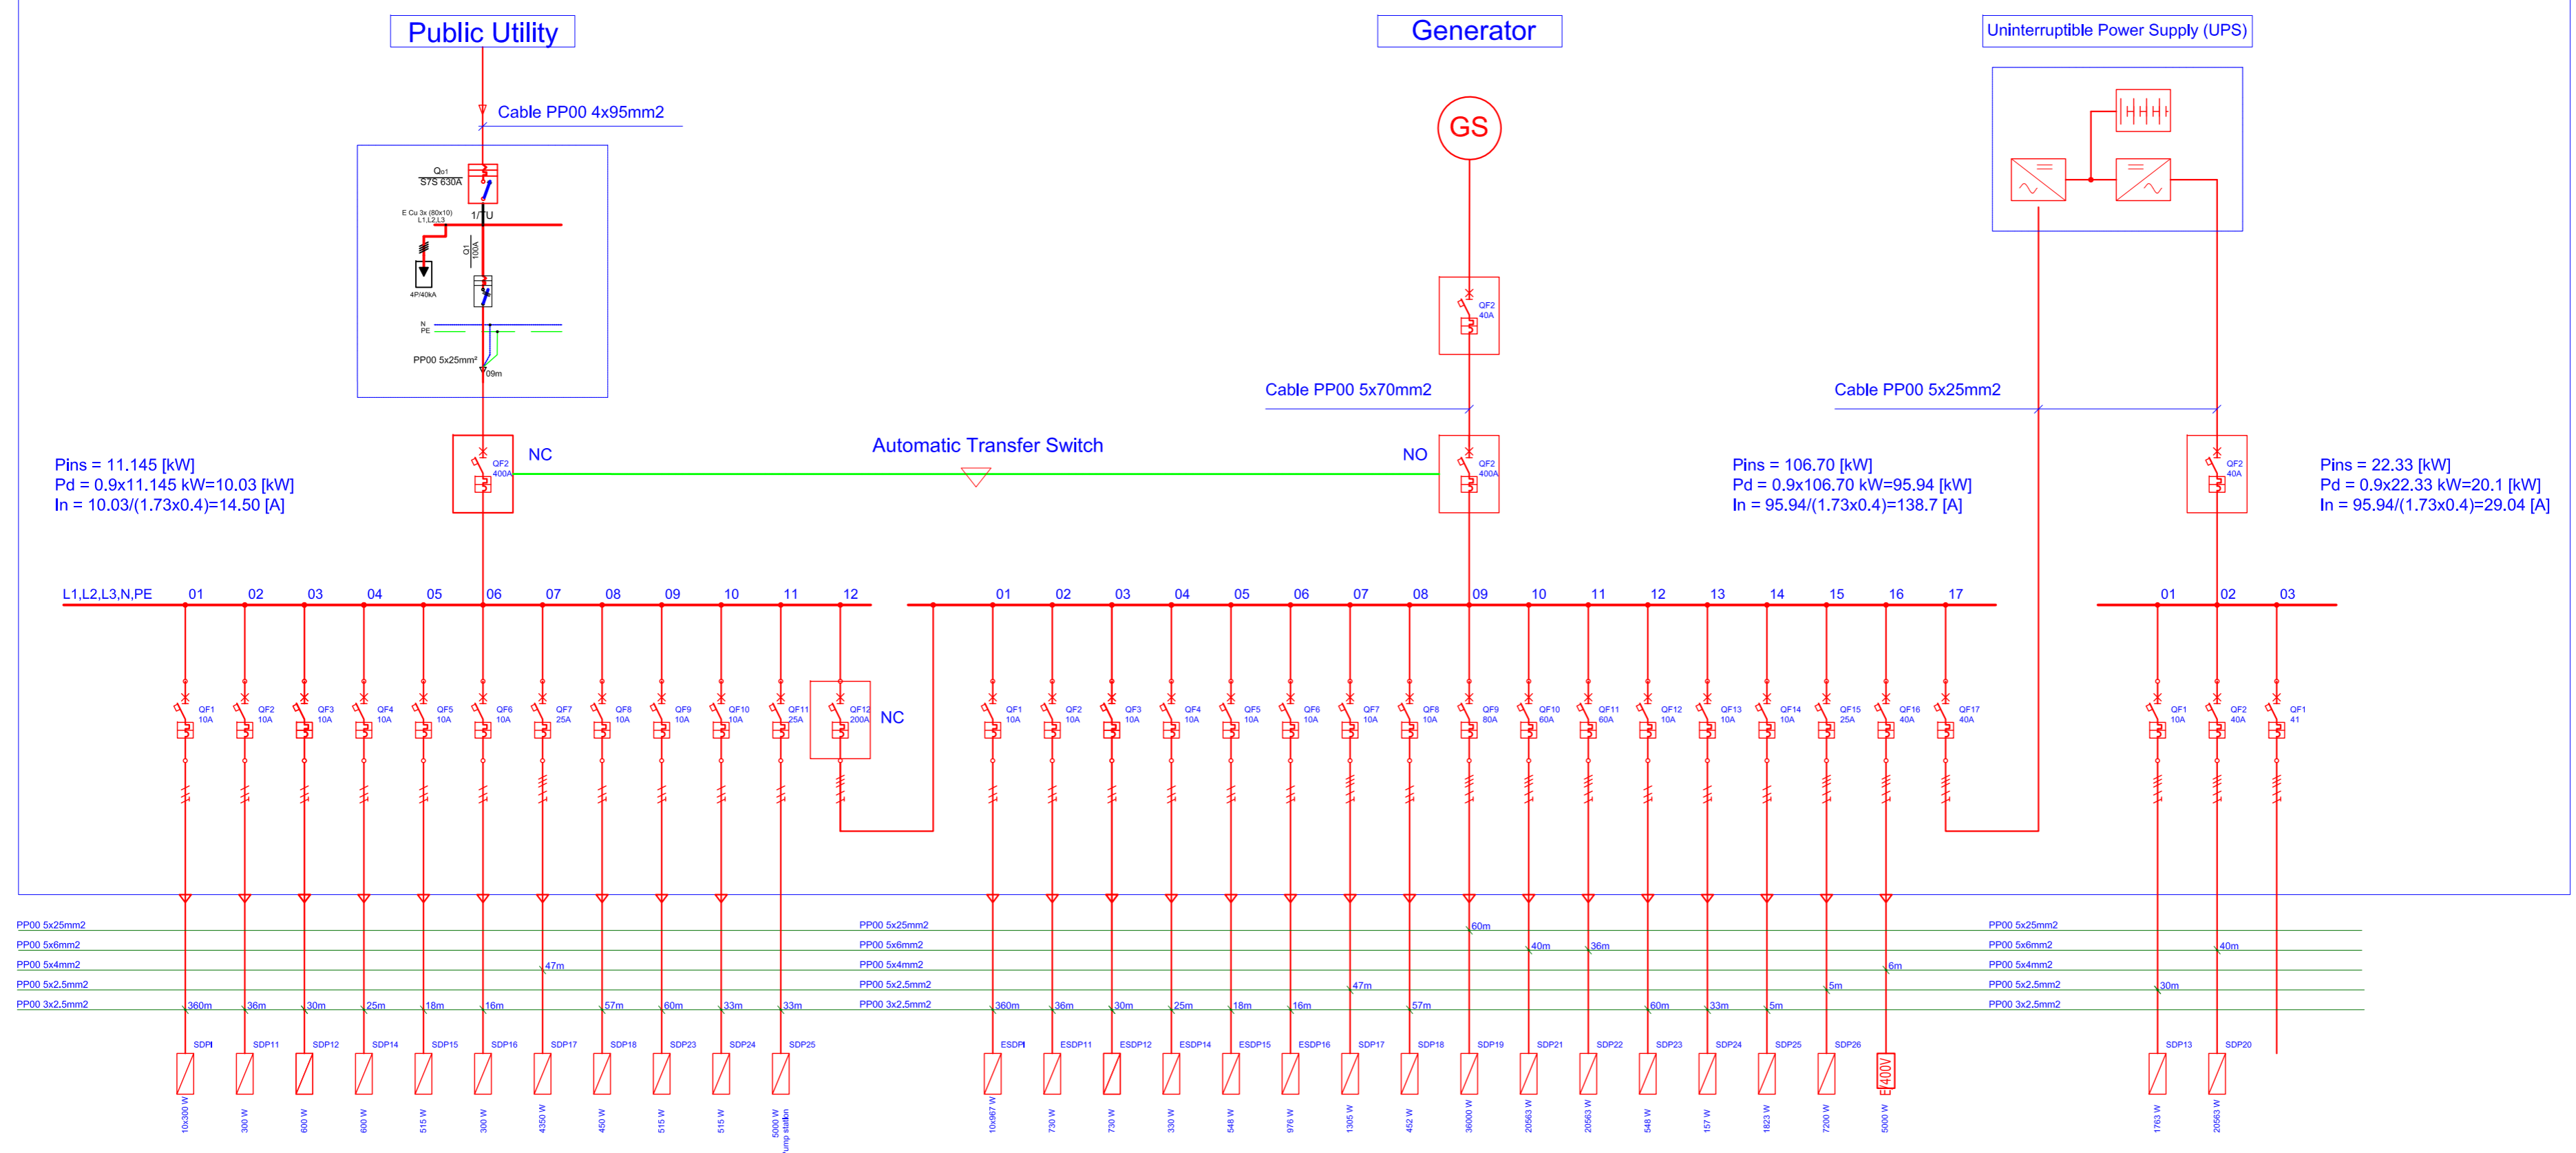

urban PLUS
 Studio e arkitekturës, planifikimit dhe dizajnit urban
 Studio of architecture, planning and urban design

DAY ENGINEERING
 Zyrja projektuese për elektrike dhe telekomunikacion
 Design office for electrical engineering and telecommunication

Udhëheqës i projektit / design manager:
 Ilir GJINOLLI dipl. eng. arch.
 Inzhinier kryesor i projektit / Main design engineer:
 Mr. sc. Gani LATIFI, el.eng.
 Inzhinier i projektit / design engineer:
 Isak KEROLLI, el.eng.

Investitori / Investor:
 USAID-Kosovo
 Cooperative Housing Foundation International Kosovo (CHF)

USAID **CHF**

Emri i projektit / Project name:
Shkolla e gjelbërt në Prishtinë
Green school in Pristina

Lloji i projektit / Project type:
Projekti zbatues / Construction design

Emri i fletës / Page name:
 MDP

SKEMAT NJËPOLARE
SINGLE LINE DIAGRAM

shkalla / scale:
 none

Data / Date:
 Qershor 2009 / June 2009

Faza / Stage:
 ELEKTRIKA
 ELECTRIC

Numri i fletës / Page number:
S - 01

v.v